

Maintenance

CONCRETE WORKS OF COLORADO





FINAL PLAN/PUD

LENART MINOR SUBDIVISION

T QUARTER OF SECTION 2, TOWNSHIP 1 SOUTH, RANGE 69 WEST OF THE SIXTH PRINCIPAL MERIDIAN,
CITY OF LAFAYETTE, COUNTY OF BOULDER, STATE OF COLORADO



2727 Bryant Street
Suite 610
Denver, CO 80211
303 455 3322 T

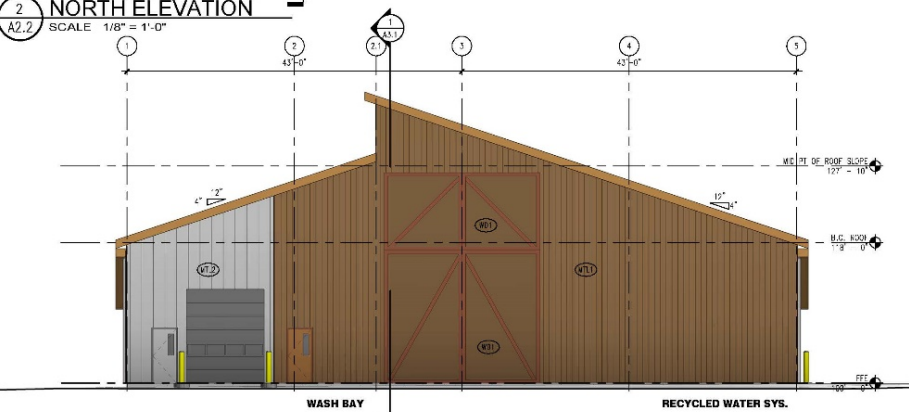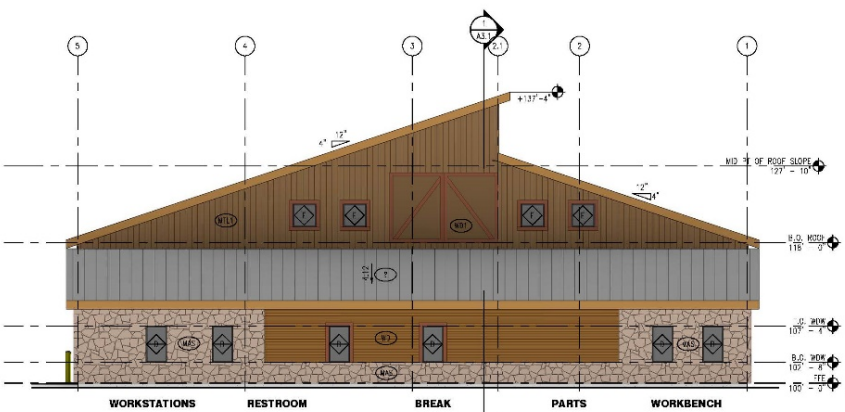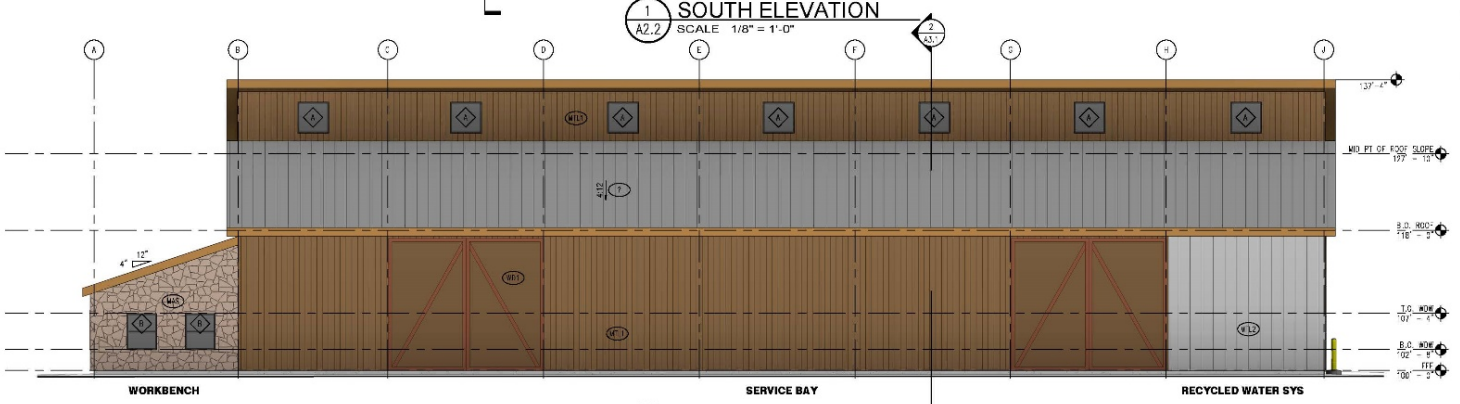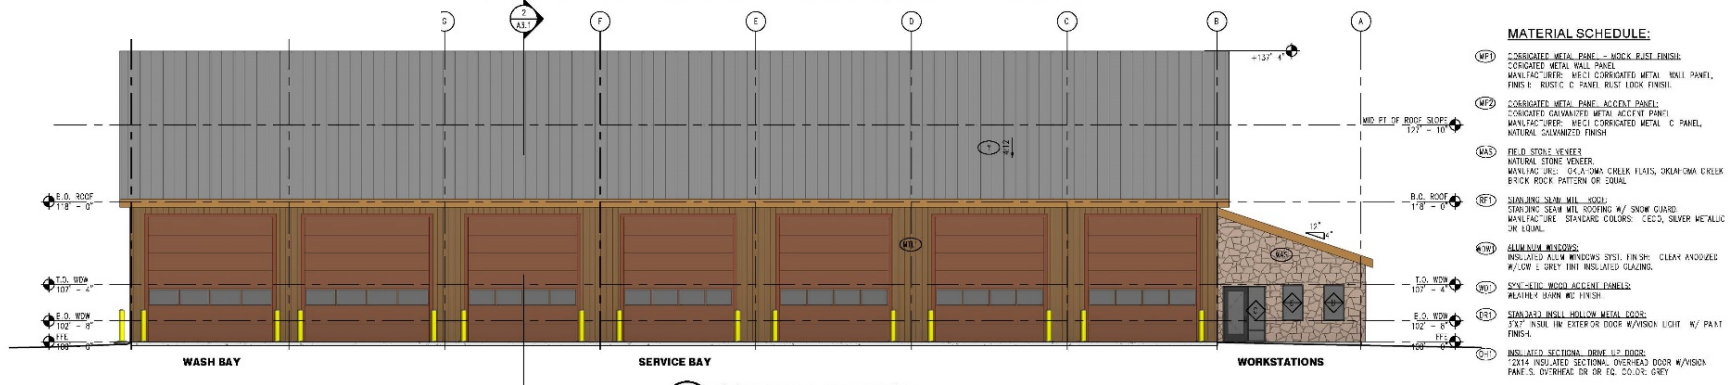

CONCRETE WORKS OF COLORADO
FINAL PLAN/PUD
 1105 S 120TH ST
 LAFAYETTE, CO 80026

SS:2
DATE SUBMITTAL 1 2-22-19

JOB NUMBER:
Z18-018
SHEET TITLE:
MAINTENANCE
BUILDING ELEVATIONS

A2.2